


GRAPHIC SCALE

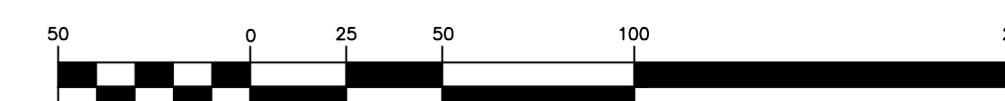


(IN FEET)
1 inch = 50 ft.

DOVE ADDN.
VOL. 388-157, PG. 32

DOVE ADDN.
VOL. 388-143, PG. 19

PITMAN CONSTRUCTION, INC.
VOL. 12566, PG. 161

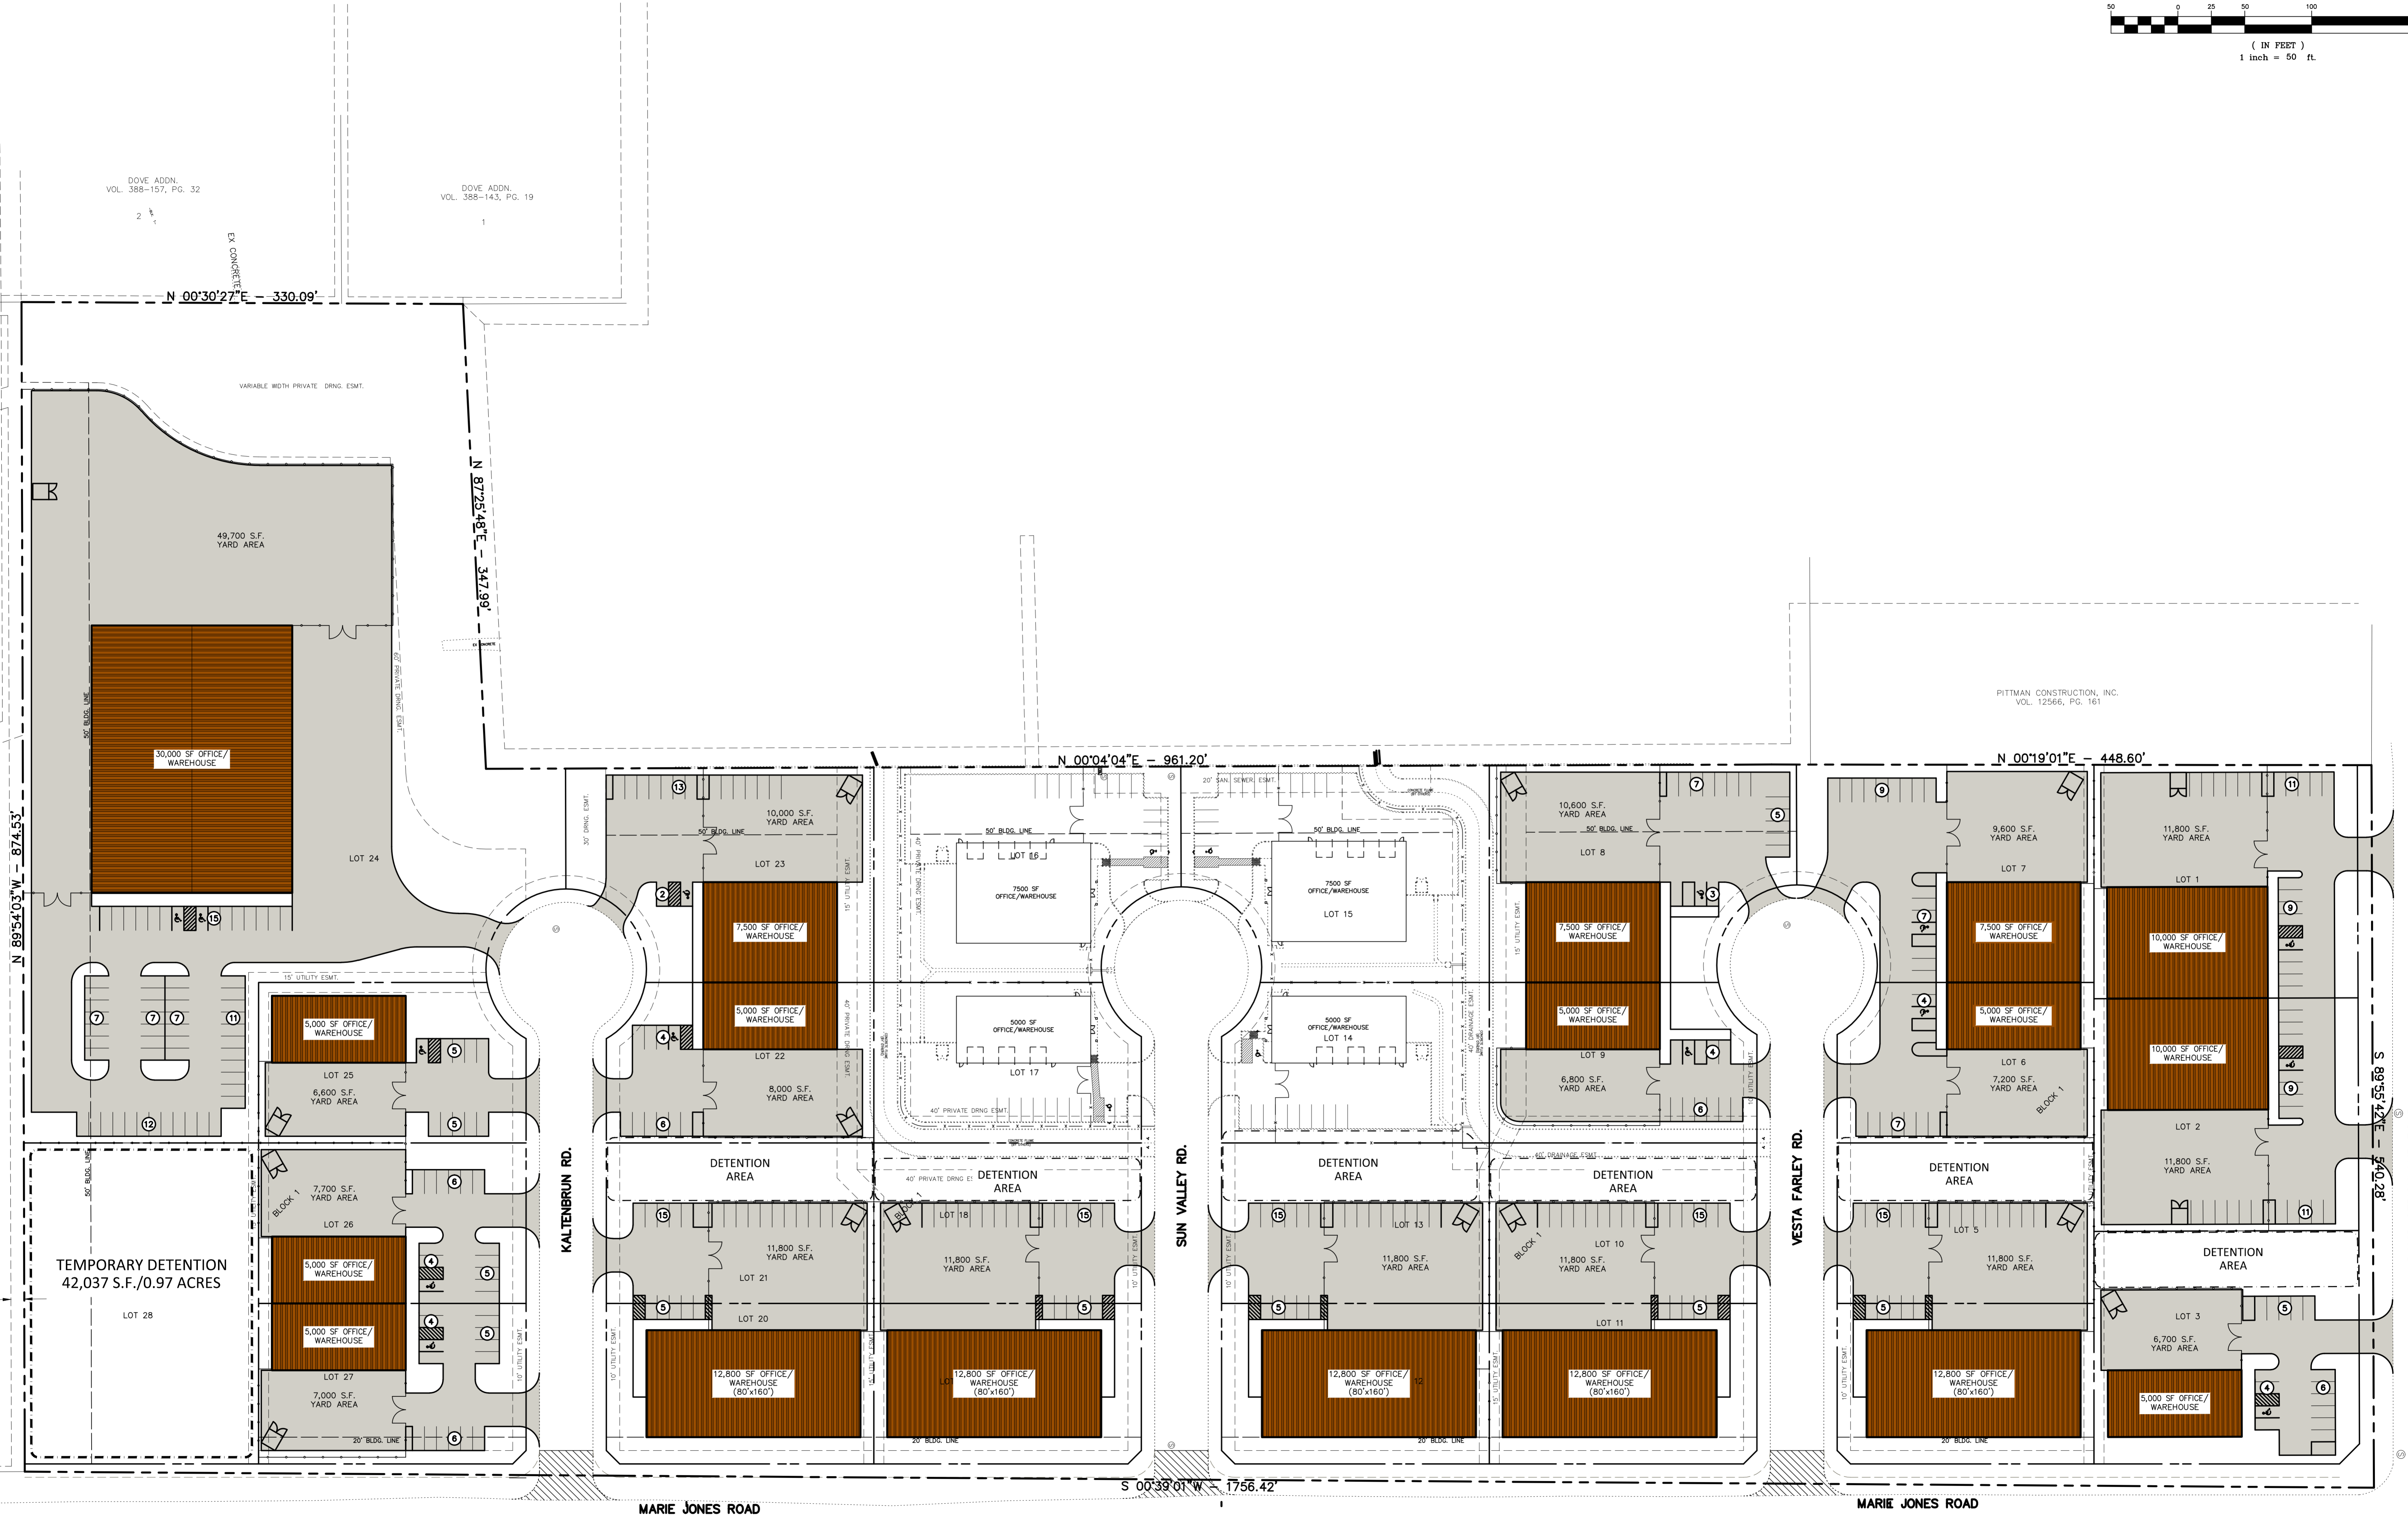

TEMPORARY DETENTION
42,037 S.F./0.97 ACRES

MARIE JONES ROAD

S 00°39'01"W - 1756.42'

MARIE JONES ROAD

BLOCK 4
WEISENBERGER CITY ADD

BLOCK 3
WEISENBERGER CITY ADD

BLOCK 2
WEISENBERGER CITY ADD

BLOCK 1
WEISENBERGER CITY ADD

KALTENBRUN RD.

SUN VALLEY RD.

VESTA FARLEY RD.

DAVID STRICKLAND ROAD

N 89°54'03"W - 874.53'

N 87°35'48"E - 347.99'

N 00°04'04"E - 961.20'

N 00°19'01"E - 448.60'

S 89°55'42"E - 540.82'